


SCALE VARIES	APPROVED	DRAWN BY D.K.K.
PRINT DATE April 19, 2008		REVISED 06/14/07

**KOZIAL CONSTRUCTION INC.**  
**715-452-5724**

DRAWING NUMBER  
 TF CROSS SECTION  
 PAGE 1

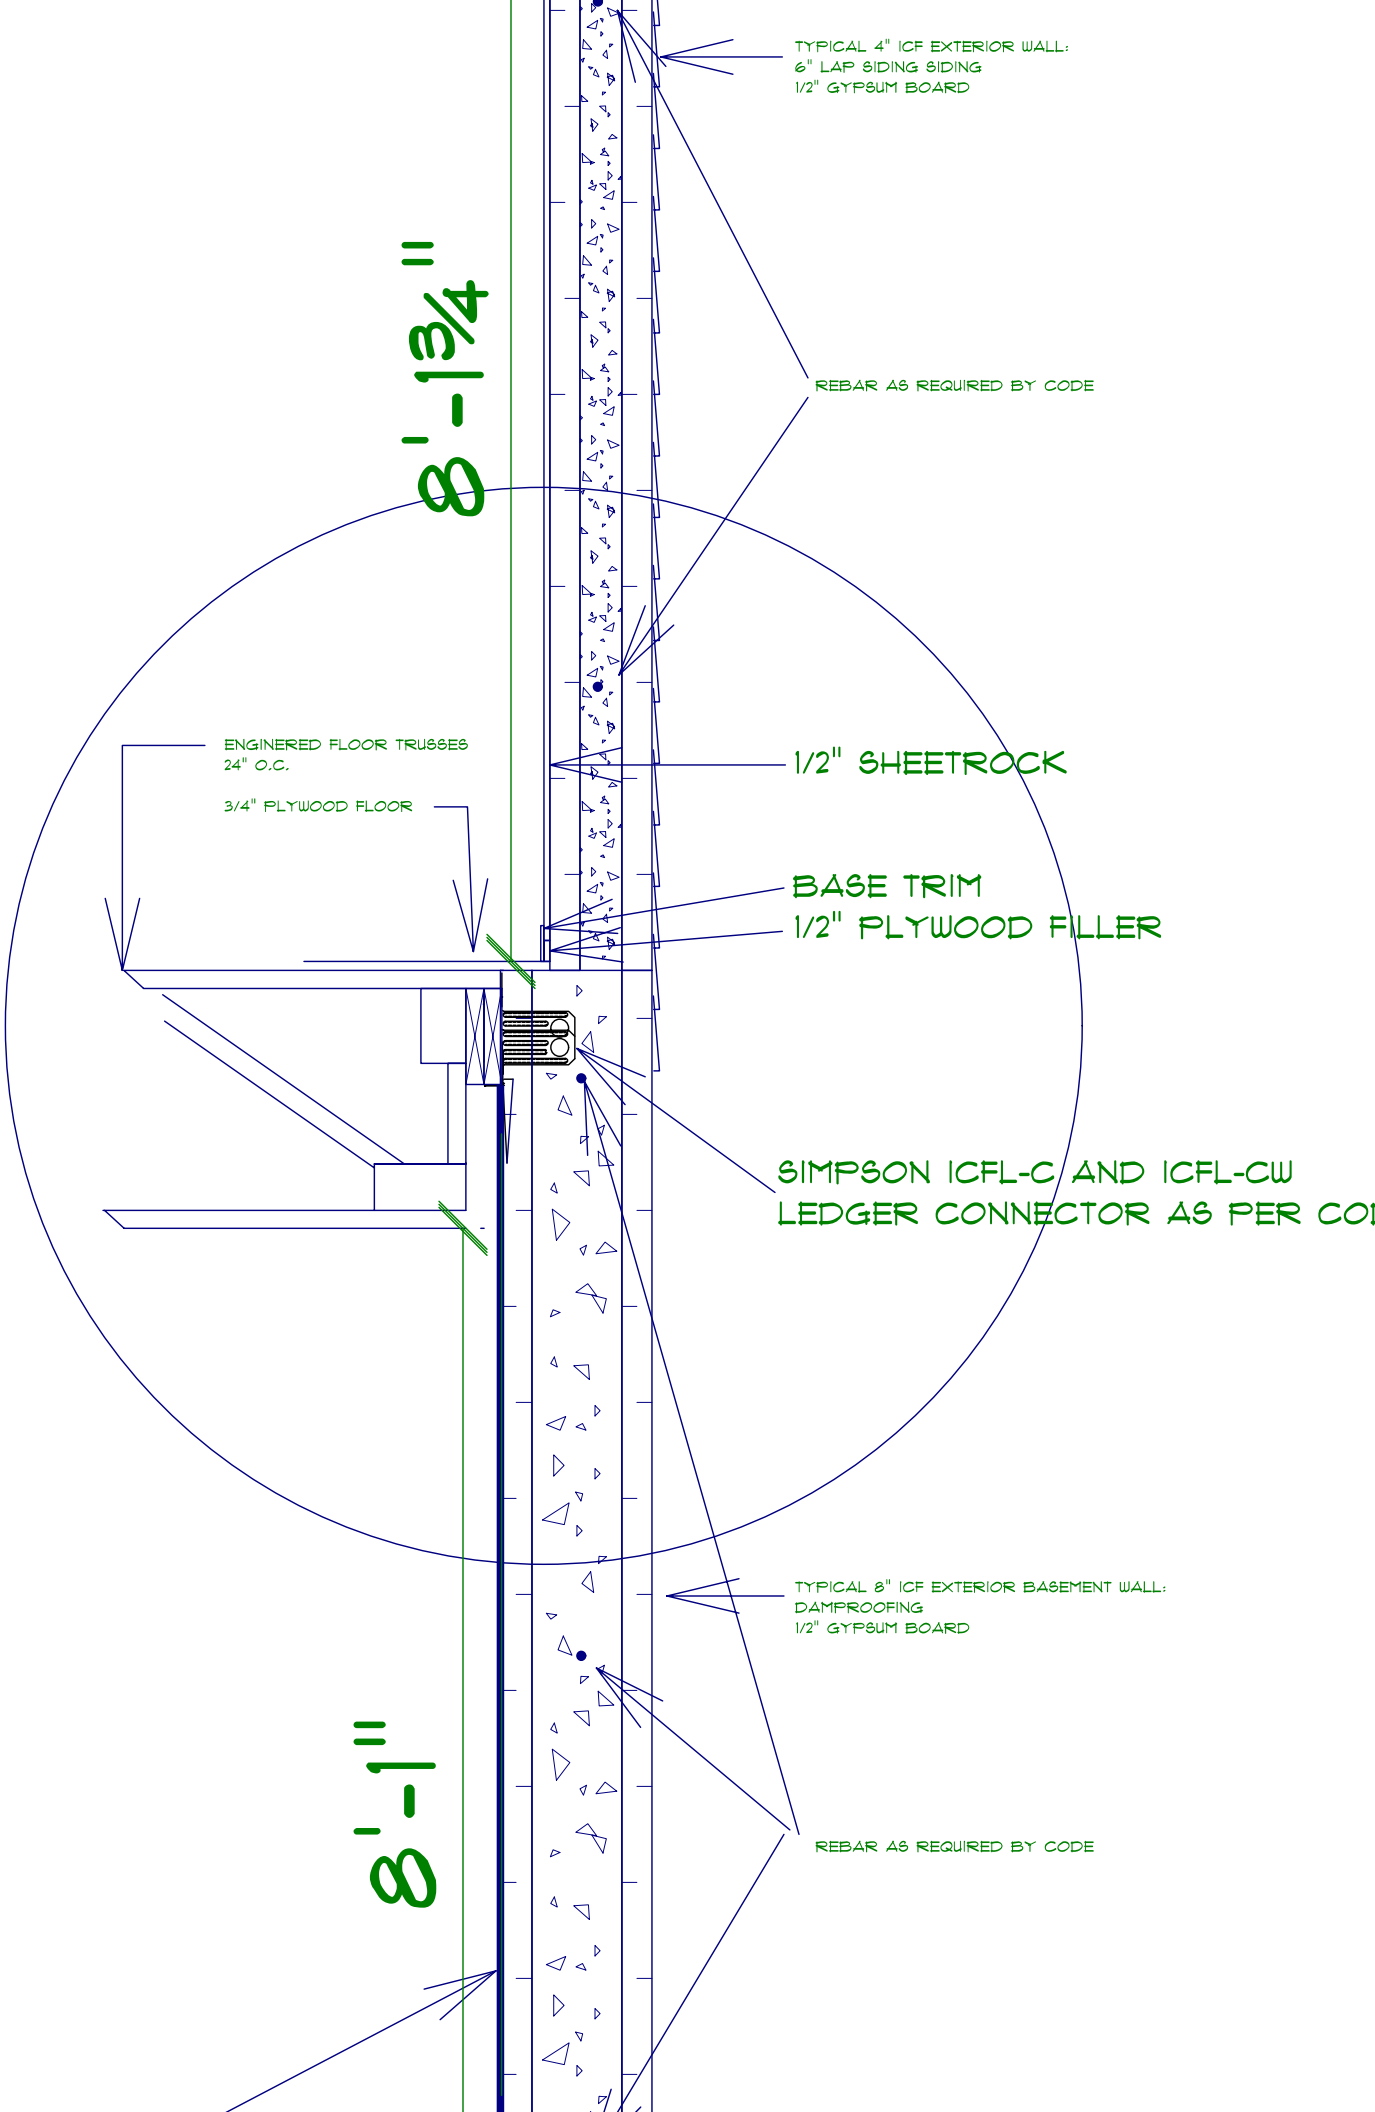

TYPICAL 4" ICF EXTERIOR WALL:  
6" LAP SIDING SIDING  
1/2" GYPSUM BOARD

REBAR AS REQUIRED BY CODE

8'-1 3/4"

ENGINEERED FLOOR TRUSSES  
24" O.C.  
3/4" PLYWOOD FLOOR

1/2" SHEETROCK

BASE TRIM  
1/2" PLYWOOD FILLER

SIMPSON ICFL-C AND ICFL-CW  
LEDGER CONNECTOR AS PER CODE

TYPICAL 8" ICF EXTERIOR BASEMENT WALL:  
DAMPROOFING  
1/2" GYPSUM BOARD

REBAR AS REQUIRED BY CODE

8'-1"